



10.2-A3-2
SR
NO. 102-A3-2
SHEET
Last revised on : 8/23/2011

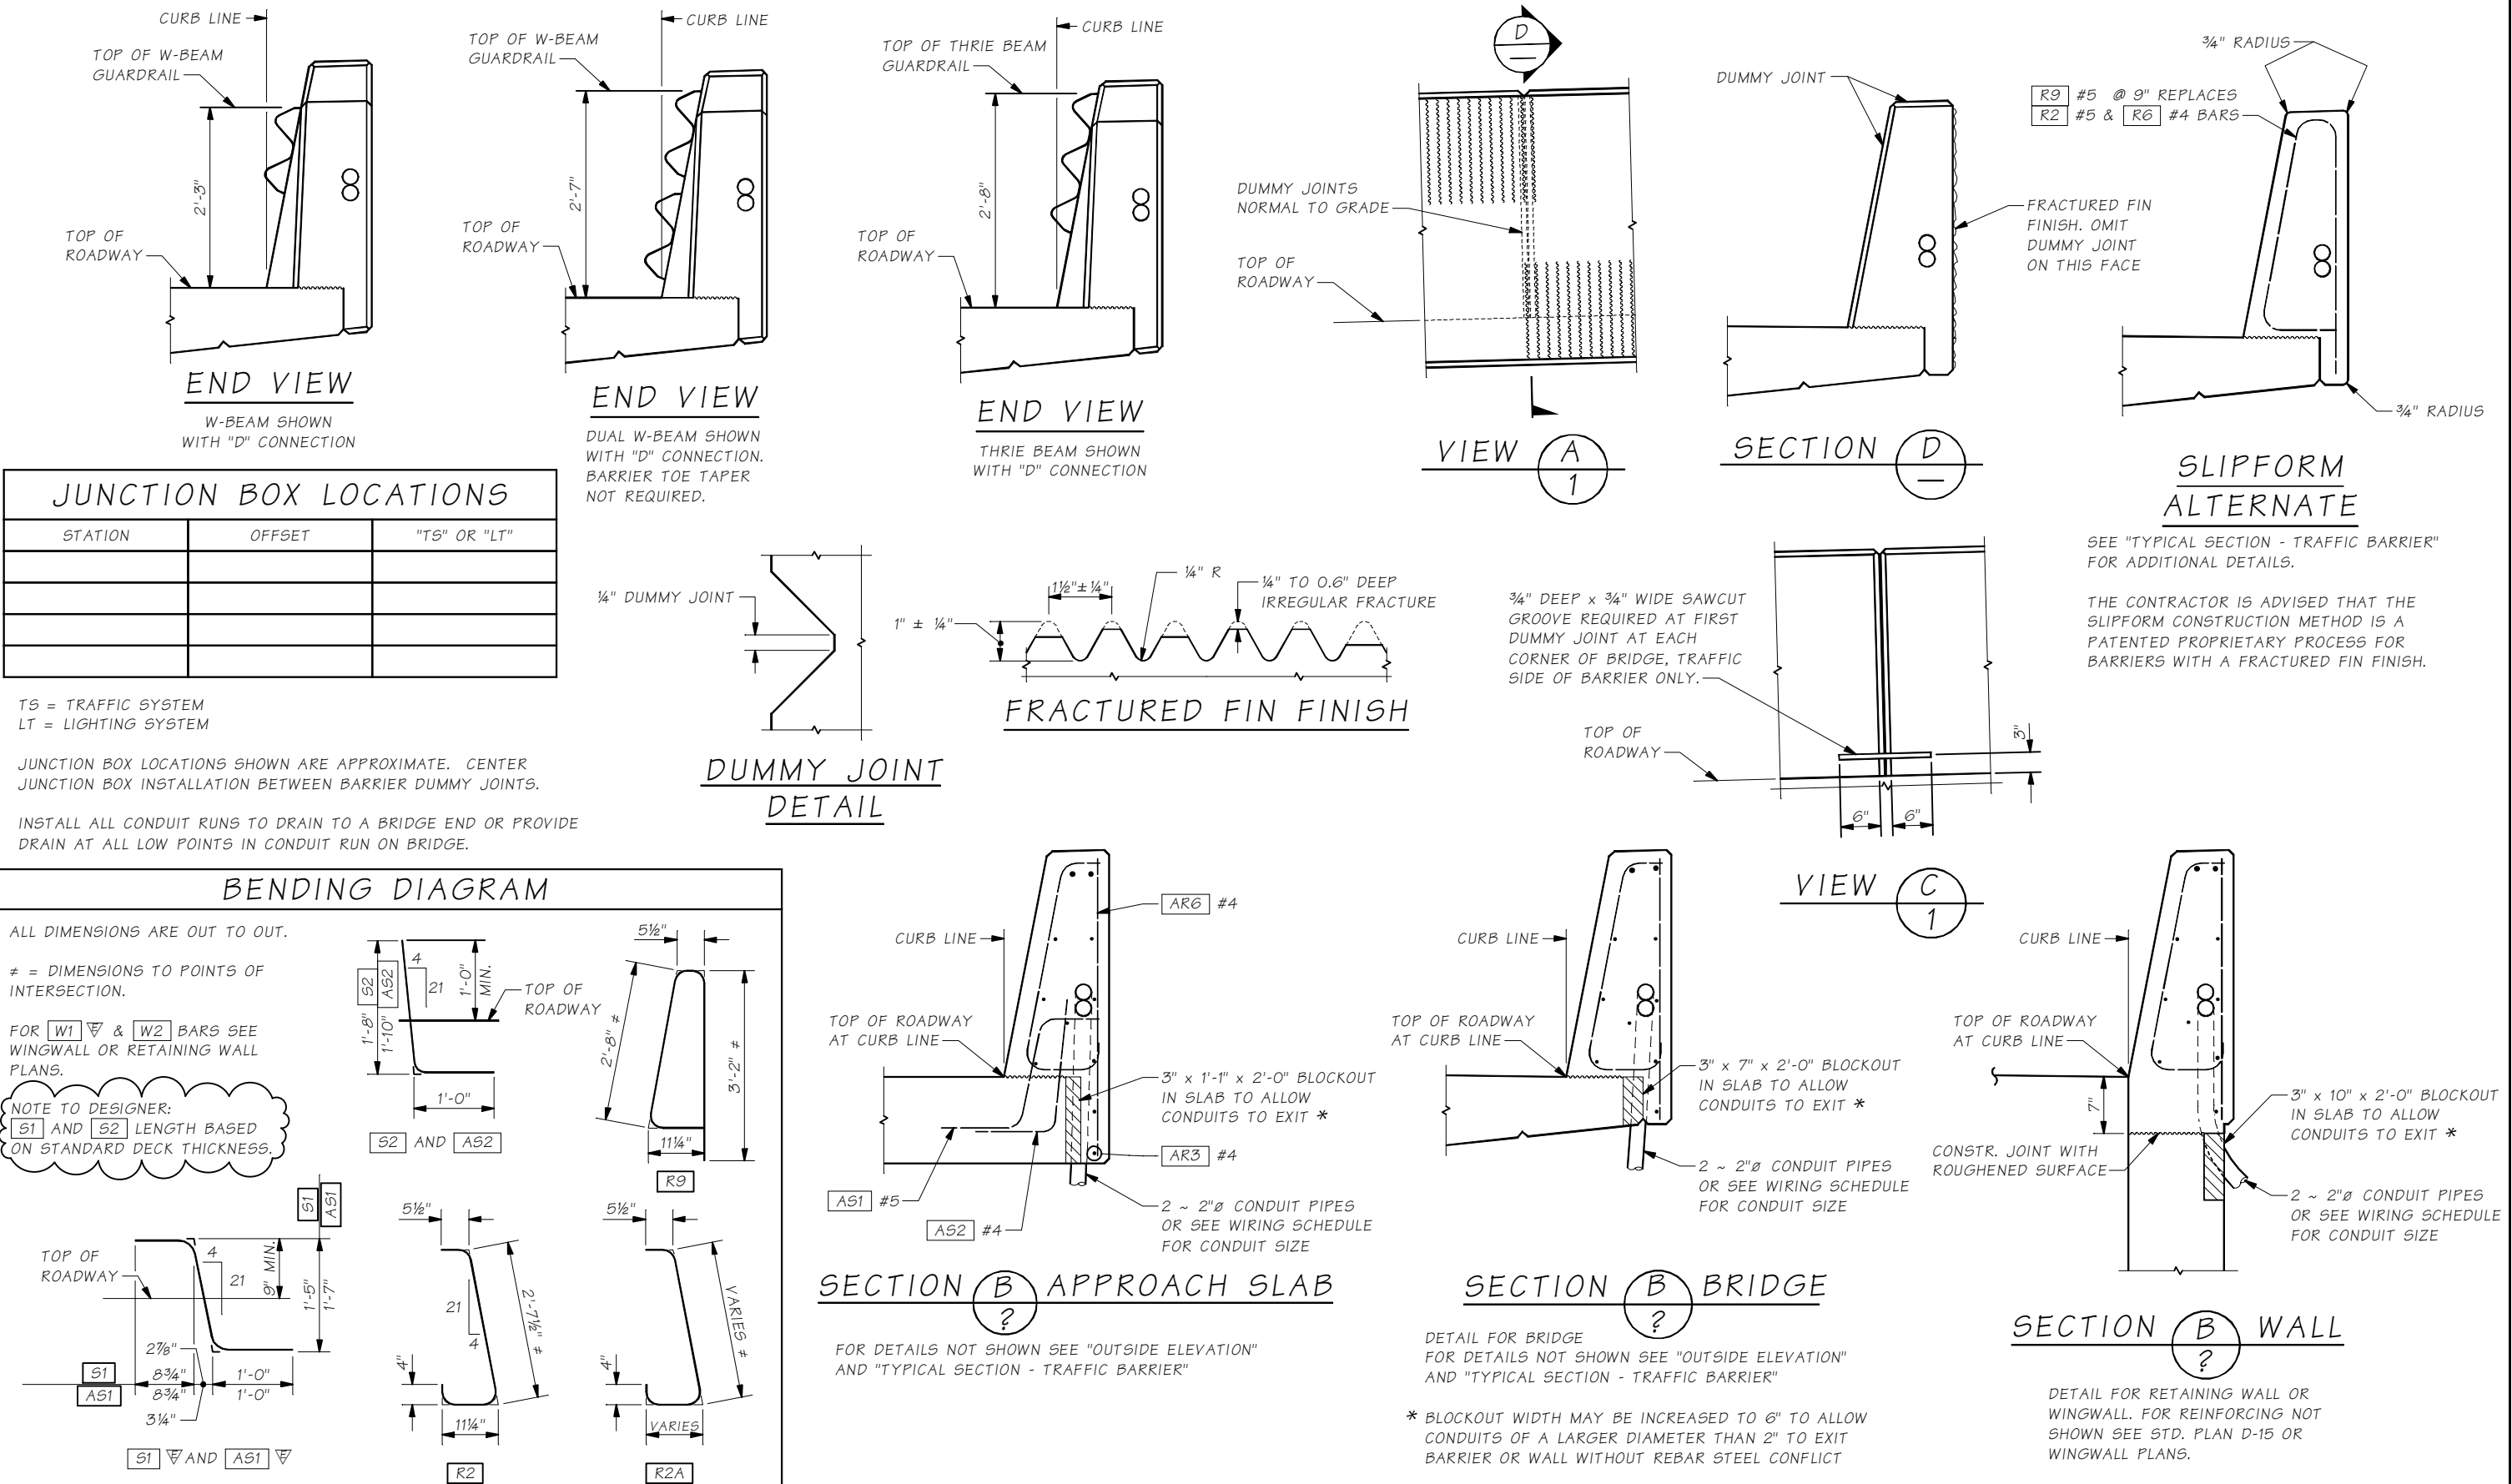

Bridge Design Engr.		M:\STANDARDS\Traffic Barriers\Single Slope\SSTB SHEET 2.MAN										REGION NO.		STATE		FED. AID PROJ. NO.		SHEET NO.		TOTAL SHEETS		BRIDGE AND STRUCTURES OFFICE		 Washington State Department of Transportation		STANDARD TRAFFIC BARRIERS		BRIDGE SHEET NO.	
Supervisor	